

Goldthorpe


FENCING AND GATES TO BE IN COLOURED EPOXY POWDER COATED STEEL - BLACK

vehicle gate posts 150x150mm HSS gate frame ex 80x40mm HSS Securifor 358 mesh

Rear Gardens to Barnborough Building

2.4m

steel posts with 400x400x20mm base plate and 4no bolts into concrete pad foundations, 600x600x1000mm GEN 1 mix.

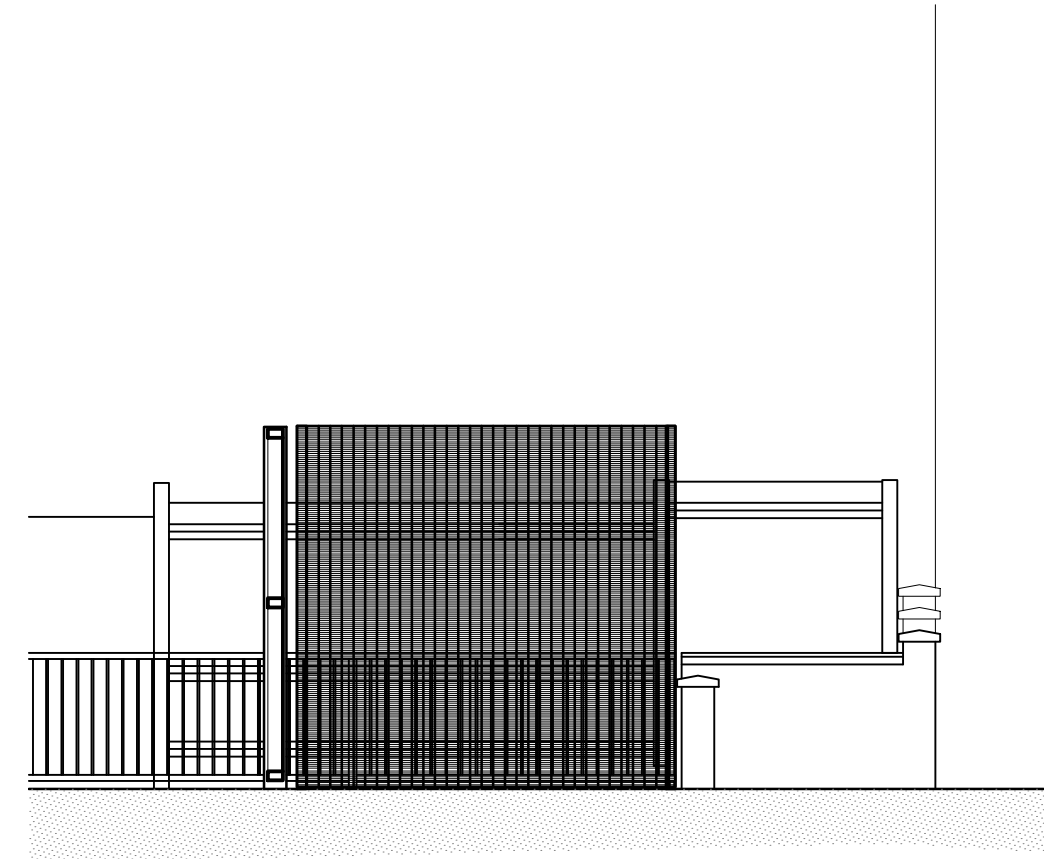

Scale 1:50 (m)



POSITION 1
PROPOSED GATES AND RAILINGS BEWTEEN BARNBOROUGH AND GOLDTHORPE BUILDINGS

Project
PROPOSED NEW GATES AND RAILINGS
CURNOCK ESTATE
CAMDEN ROAD
NW1 OHL

POSITION 1 ELEVATION

Amendments

Scale 1:50, Date Jan 2019

Drawing No 19/001-04



Whymark & Moulton
Chartered Surveyors &
Building Engineers

14 Cornard Road, Sudbury
Suffolk. CO10 2XA

Tele: 01787 371371

